

- 1) SEATS ARE NOMINAL 2"x 10"x .078" THICK 6063-T6 ALUMINUM. ANODIZED 204-R1 CLEAR. FOOT PLANKS ARE MILL FINISH. AVAILABLE IN 15', 21' AND 27'.
- 2) SEATS ARE NOMINAL 2"x 10" No.1 ACQ TREATED SOUTHERN YELLOW PINE. AVAILABLE IN 15' ONLY.
- 3) SEATS ARE 2"x 10" 3/4"x No. 9 EXPANDED METAL, COATED WITH VINYLAST PLASTISOL. FOOT PLANKS ARE MILL FINISH ALUMINUM. AVAIL. IN 15' ONLY.

FRAME IS FABRICATED WITH 2"x 2"x 3/16" ANGLE, 6061-T6 ALUMINUM ALLOY, MILL FINISH.
 "X" BRACING IS FABRICATED WITH 3/8"x 1 1/2" FLAT BAR, 6061-T6 ALUMINUM ALLOY, MILL FINISH.
 FRAME PIECES ARE JOINED WITH 1/2" DIA. ZINC PLATED HEX BOLTS
 WE USE BOLTS RATHER THAN WELDING TO AVOID STRESS CRACKING OF THE WELDS


ALL BLEACHERS HAVE FRAMES ON 6' CENTERS W/ 18" OF PLANK OVERHANG ON EACH END.

15' BLEACHERS HAVE 3 FRAMES
 21' BLEACHERS HAVE 4 FRAMES
 27' BLEACHERS HAVE 5 FRAMES

WEIGHTS

BLA5A15V4F4 - 989 lbs. BLA5W15V4F4 - 1300 lbs.
 BLA5A21V4F4 - 1353 lbs.
 BLA5A27V4F4 - 1660 lbs.
 BLA5VP15V4F4 - 1181 lbs.

THIS BLEACHER DOES NOT MEET THE EXEMPTION REQUIREMENTS FOR NOT HAVING AN AISLE. THIS BLEACHER DOES NOT HAVE AN AISLE.

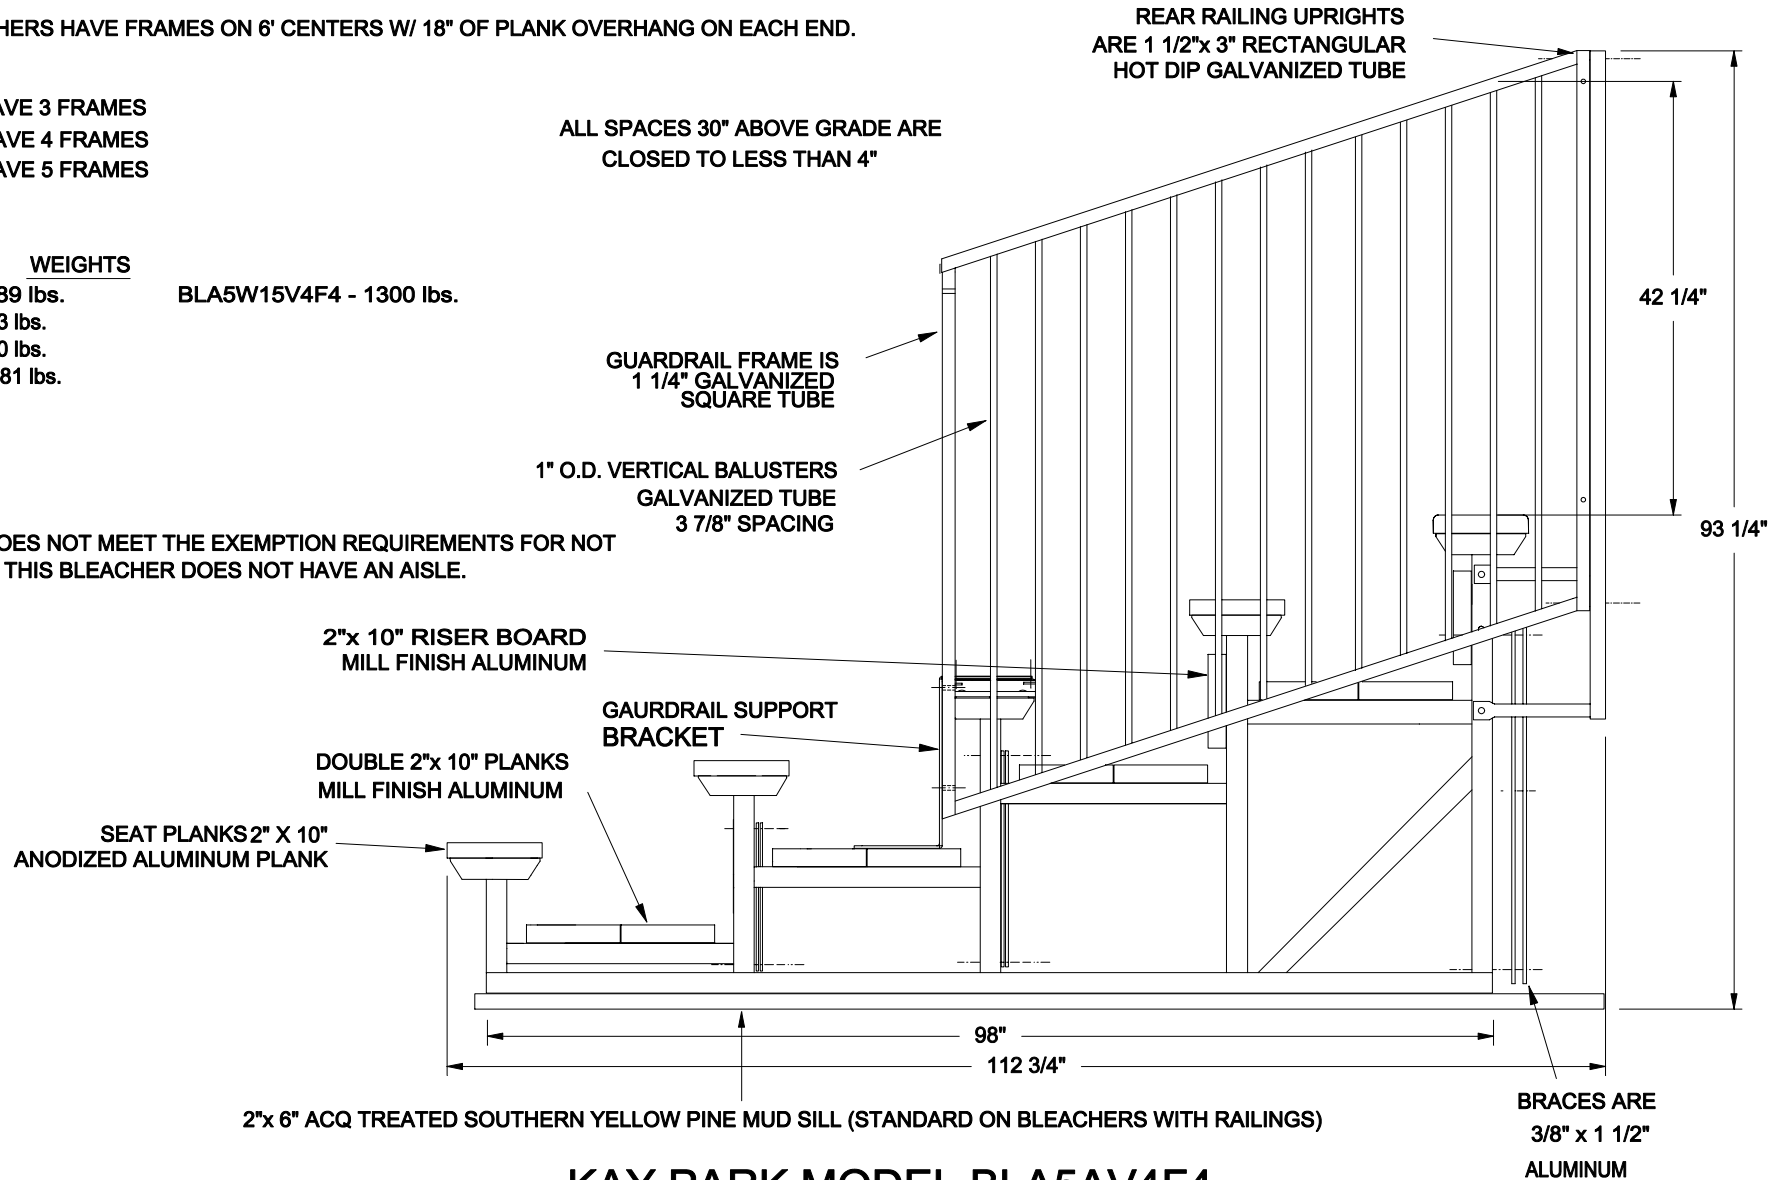

2"x 6" ACQ TREATED SOUTHERN YELLOW PINE MUD SILL (STANDARD ON BLEACHERS WITH RAILINGS)

BRACES ARE
 3/8" x 1 1/2"
 ALUMINUM

KAY PARK MODEL BLA5AV4F4